


441802005007GB00054号用地平面图

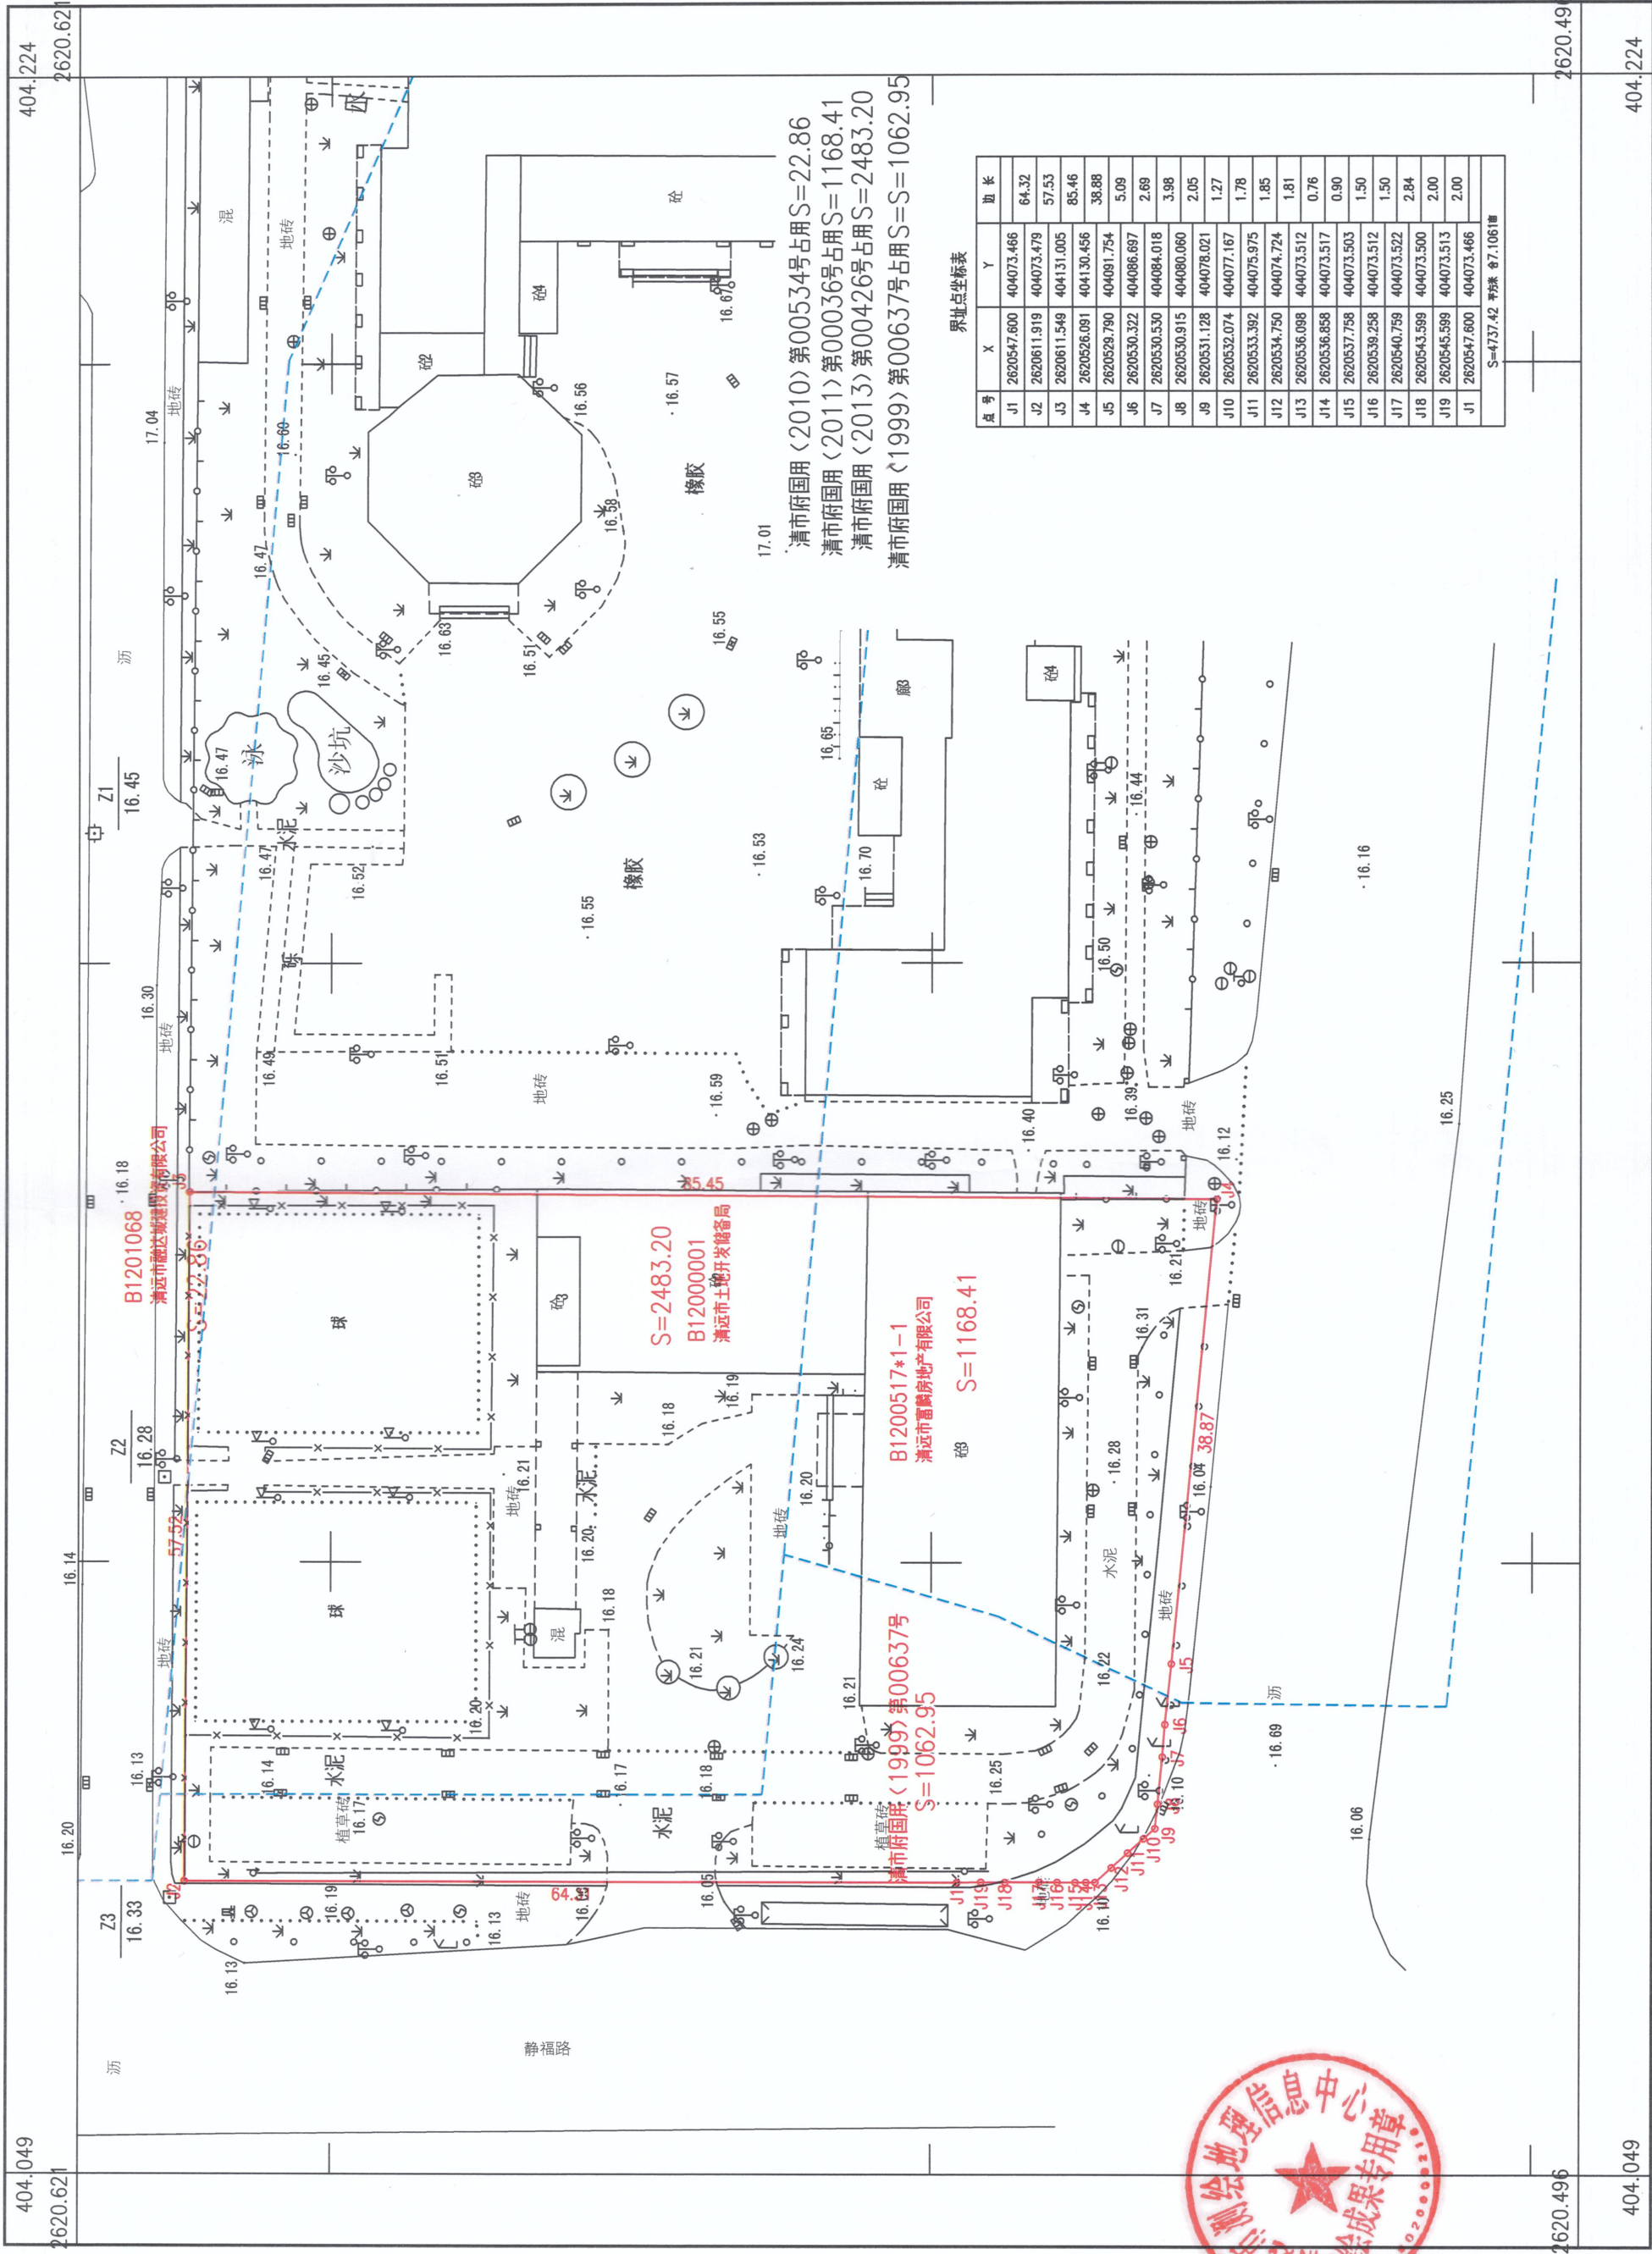

清市府国用<2010>第00534号占用S=22.86  
 清市府国用<2011>第00036号占用S=1168.41  
 清市府国用<2013>第00426号占用S=2483.20  
 清市府国用<1999>第00637号占用S=1062.95

界址点坐标表

点号	X	Y	边长
J1	2620547.600	404073.466	64.32
J2	2620611.919	404073.479	57.53
J3	2620611.549	404131.005	85.46
J4	2620526.081	404130.456	38.88
J5	2620529.790	404091.754	5.09
J6	2620530.322	404086.697	2.69
J7	2620530.530	404084.018	3.98
J8	2620530.915	404080.060	2.05
J9	2620531.128	404078.021	1.27
J10	2620532.074	404077.167	1.78
J11	2620533.392	404075.975	1.85
J12	2620534.750	404074.724	1.81
J13	2620536.098	404073.512	0.76
J14	2620536.858	404073.517	0.90
J15	2620537.758	404073.503	1.50
J16	2620539.258	404073.512	2.84
J17	2620540.799	404073.522	2.00
J18	2620543.599	404073.500	2.00
J19	2620545.599	404073.513	2.00
J1	2620547.600	404073.466	2.00

S=4737.42 附张 87.10618



清远市测绘地理信息中心

2019年4月数字化成图  
 2000国家大地坐标系  
 1985国家高程基准  
 2017年版图式

测量员：杨贤辉  
 绘图员：孔明  
 检查员：周永林

1:500

404.049  
2620.621

404.049  
2620.496

404.224  
2620.621

404.224  
2620.496