



441802006020GB0001 1号 (政府收回地块) 用地平面图

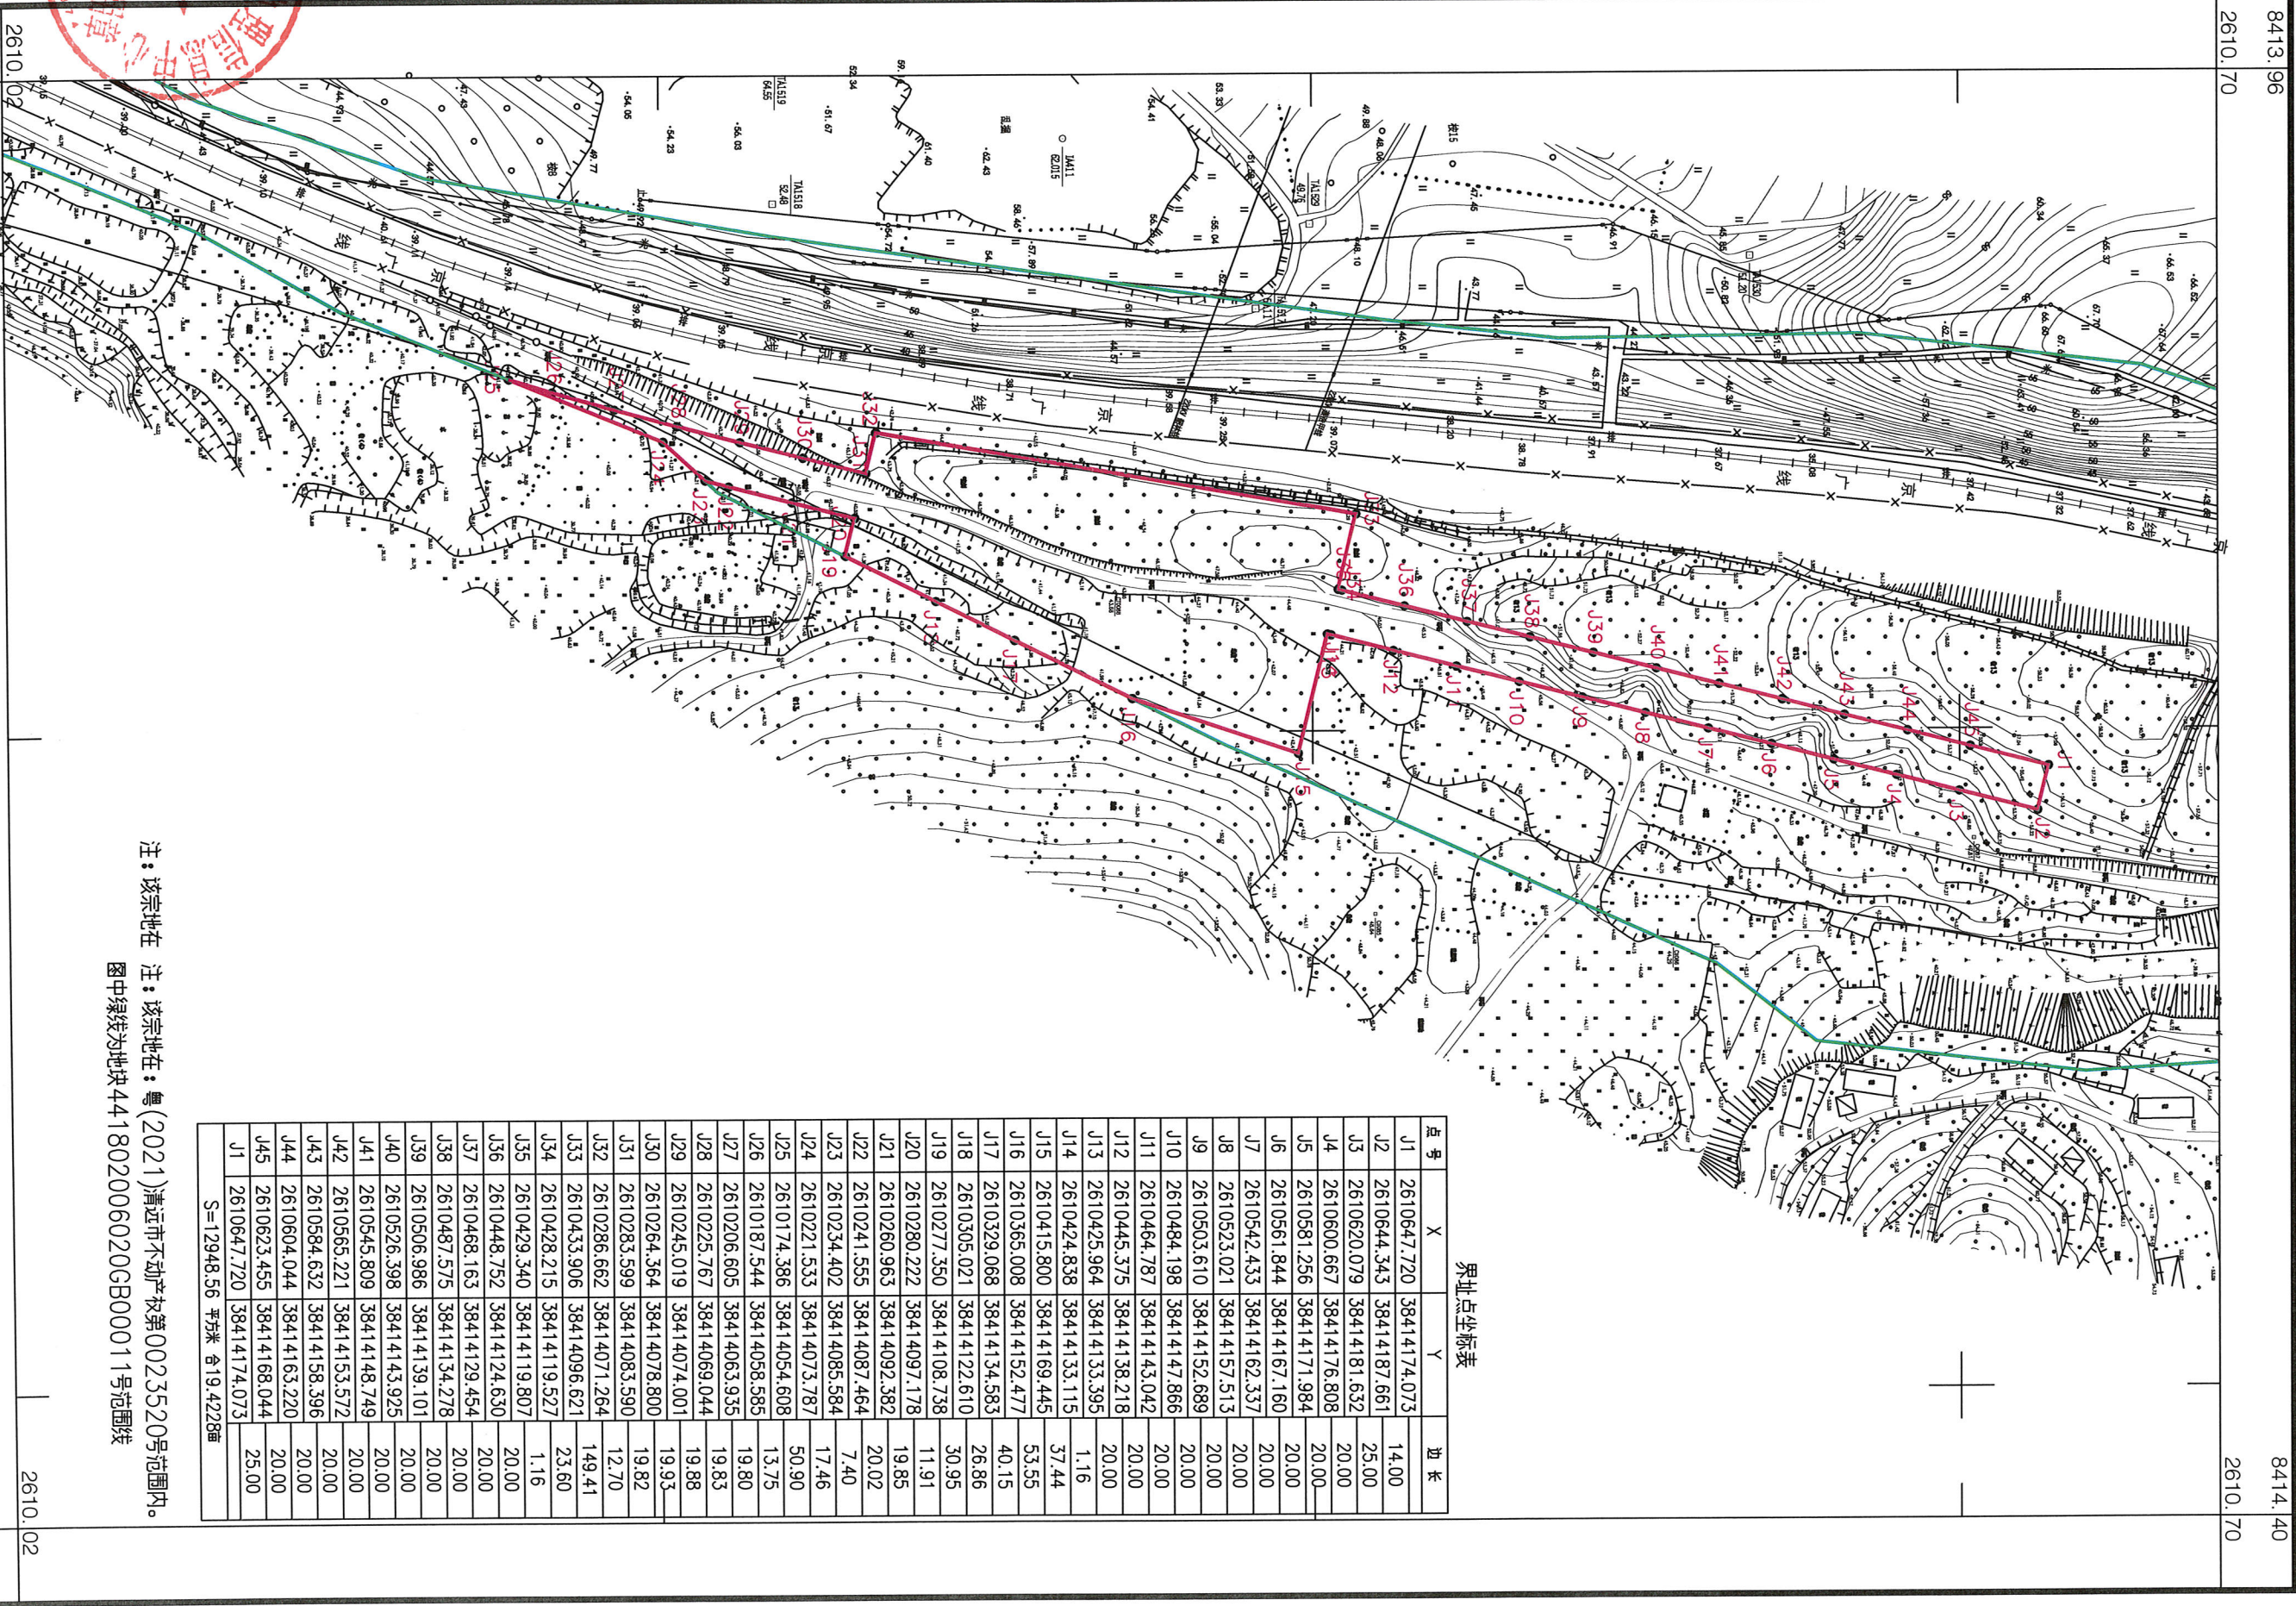

界址点坐标表

点号	X	Y	边长
J1	2610647.720	38414174.073	14.00
J2	2610644.343	38414187.661	25.00
J3	2610620.079	38414181.632	20.00
J4	2610600.667	38414176.808	20.00
J5	2610581.256	38414171.984	20.00
J6	2610561.844	38414167.160	20.00
J7	2610542.433	38414162.337	20.00
J8	2610523.021	38414157.513	20.00
J9	2610503.610	38414152.689	20.00
J10	2610484.198	38414147.866	20.00
J11	2610464.787	38414143.042	20.00
J12	2610445.375	38414138.218	20.00
J13	2610425.964	38414133.395	1.16
J14	2610424.838	38414133.115	37.44
J15	2610415.800	38414169.445	53.55
J16	2610365.008	38414152.477	40.15
J17	2610329.068	38414134.583	26.86
J18	2610305.021	38414122.610	30.95
J19	2610277.350	38414108.738	11.91
J20	2610280.222	38414097.178	19.85
J21	2610260.963	38414092.382	20.02
J22	2610241.555	38414087.464	7.40
J23	2610234.402	38414085.584	17.46
J24	2610221.533	38414073.787	50.90
J25	2610174.386	38414054.608	13.75
J26	2610187.544	38414058.585	19.80
J27	2610206.605	38414063.935	19.83
J28	2610225.767	38414069.044	19.88
J29	2610245.019	38414074.001	19.93
J30	2610264.364	38414078.800	19.82
J31	2610283.599	38414083.590	12.70
J32	2610286.662	38414071.264	149.41
J33	2610433.906	38414096.621	23.60
J34	2610428.215	38414119.527	1.16
J35	2610429.340	38414119.807	20.00
J36	2610448.752	38414124.630	20.00
J37	2610468.163	38414129.454	20.00
J38	2610487.575	38414134.278	20.00
J39	2610506.986	38414139.101	20.00
J40	2610526.398	38414143.925	20.00
J41	2610545.809	38414148.749	20.00
J42	2610565.221	38414153.572	20.00
J43	2610584.632	38414158.396	20.00
J44	2610604.044	38414163.220	20.00
J45	2610623.455	38414168.044	25.00
J1	2610647.720	38414174.073	
S=12948.56 平方米 合19.4228亩			

注：该宗地在 注：该宗地在：粤(2021)清远市不动产权第0023520号范围内。
图中绿线为地块441802006020GB0001 1号范围线

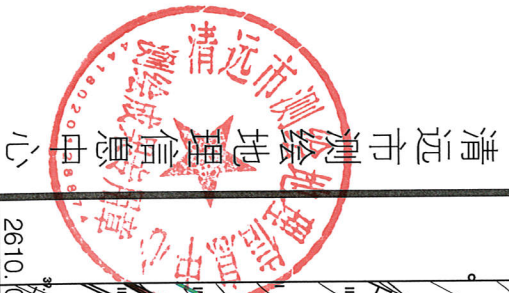

清远市测绘地理信息中心

8413.96

2610.70

8414.40

2610.70

2610.02

8414.40

2000国家大地坐标系
1985国家高程基准
2017年版图式
2024年1月数字化成图

1:2000

测量员：杨贤辉
绘图员：龙 聪
检查员：曹劲松